



Red line indicates approximate site boundary

Rectory Wildlife Garden

rev	date	by	description	chkd
-	-	-	-	-



drawing status
PLANNING SUBMISSION

Copyright of CPMG Architects Limited 2026. All rights reserved. No part of this publication may be reproduced, stored in any retrieval system or transmitted in any form or by any means without prior permission of CPMG Architects Limited. Do not scale from drawing, use figures.

ISO 9001:2015 Quality Management
BS EN 15052:2018 Information Management

ISO 14001:2015 Environmental Management

job title
The Fearon Hall

drawing title
**External Plan
Site Establishment**

Let's create something remarkable. responsible. real.				
CPMG				
drawn by	date	checked by	scale	
RET	2-2-2026	-	1:100	
job no.	drawing no.	revision	media	
9786	EX-004	-	A1	



North East Elevation - Existing

There are no changes proposed to this elevation

Datum 40.00m
Elevation 1



North West Elevation - Existing

Datum 40.00m
Elevation 2



North West Elevation - Proposed

Datum 40.00m
Elevation 2

rev	date	by	description	chkd
-	-	-	-	-



drawing status
PLANNING SUBMISSION

Copyright of CPMG Architects Limited 2026. All rights reserved. No part of this publication may be reproduced, stored in any retrieval system or transmitted in any form or by any means without prior permission of CPMG Architects Limited. Do not scale from drawing, use figures.

ISO 9001:2015 Quality Management
BS EN 15052:2018 Information Management
ISO 14001:2015 Environmental Management

job title
**The Fearon Hall
Loughborough**

drawing title
**NE and NW Elevations
Existing and Proposed**

Let's create something remarkable. responsible. real.

CPMG
Nottingham 18 St Peter's Gate, Nottingham, NG6 5AF.
London 25 Rosebery Avenue, Farringham, EC2R 4RH.
Birmingham 80-82 Broad Street, Birmingham, B1 2DT.
Oxford 108 Wellington Square, Oxford, OX1 2JG.
Hull 108, Victoria Road, Hull, HU1 1JG.

drawn by	date	checked by	scale
RET	18-02-2026	-	1:100
job no.	drawing no.	revision	media
9786	EL-001	-	A1

Printed: 18 February 2026 14:07:36



South East Elevation - Existing

Datum 40.00m
Elevation 4




South West Elevation - Existing

Datum 40.00m
Elevation 3



South East Elevation - Proposed

Datum 40.00m
Elevation 4

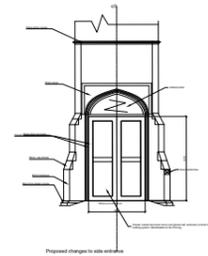

Proposed changes to site context



South West Elevation - Proposed

Datum 40.00m
Elevation 3

rev	date	by	description	chkd
-	-	-	-	-



drawing status	PLANNING SUBMISSION
job title	The Fearon Hall Loughborough
drawing title	SE and SW Elevations Existing and Proposed
copyright	Copyright of CPMG Architects Limited 2026. All rights reserved. No part of this publication may be reproduced, stored in any retrieval system or transmitted in any form or by any means without prior permission of CPMG Architects Limited. Do not scale from drawing, use figures.
iso 9001	2015 Quality Management
iso 14001	2015 Environmental Management
iso 45001	2018 Information Management

drawn by	RET	date	18-02-2026	checked by	-	scale	1:100
job no.	9786	drawing no.	EL-002	revision	-	media	A1

Let's create something remarkable. responsible. real.							
CP MG Nottingham 18 St Peter's Gate, Nottingham, NG9 5JF. London 25 Rosebery Avenue, Farringham, EC2R 4BH. Birmingham 80-82 Broad Street, Birmingham, B1 2DT. Cardiff 100-102 Wooding Street, Cardiff, CF1 1JG. Manchester 100-102 Wooding Street, Manchester, M1 2JG. www.cpmgarchitects.com cpmg-architects.com							
drawn by	RET	date	18-02-2026	checked by	-	scale	1:100
job no.	9786	drawing no.	EL-002	revision	-	media	A1




Section A-A

Datum 42.00m



Section B-B

Datum 42.00m

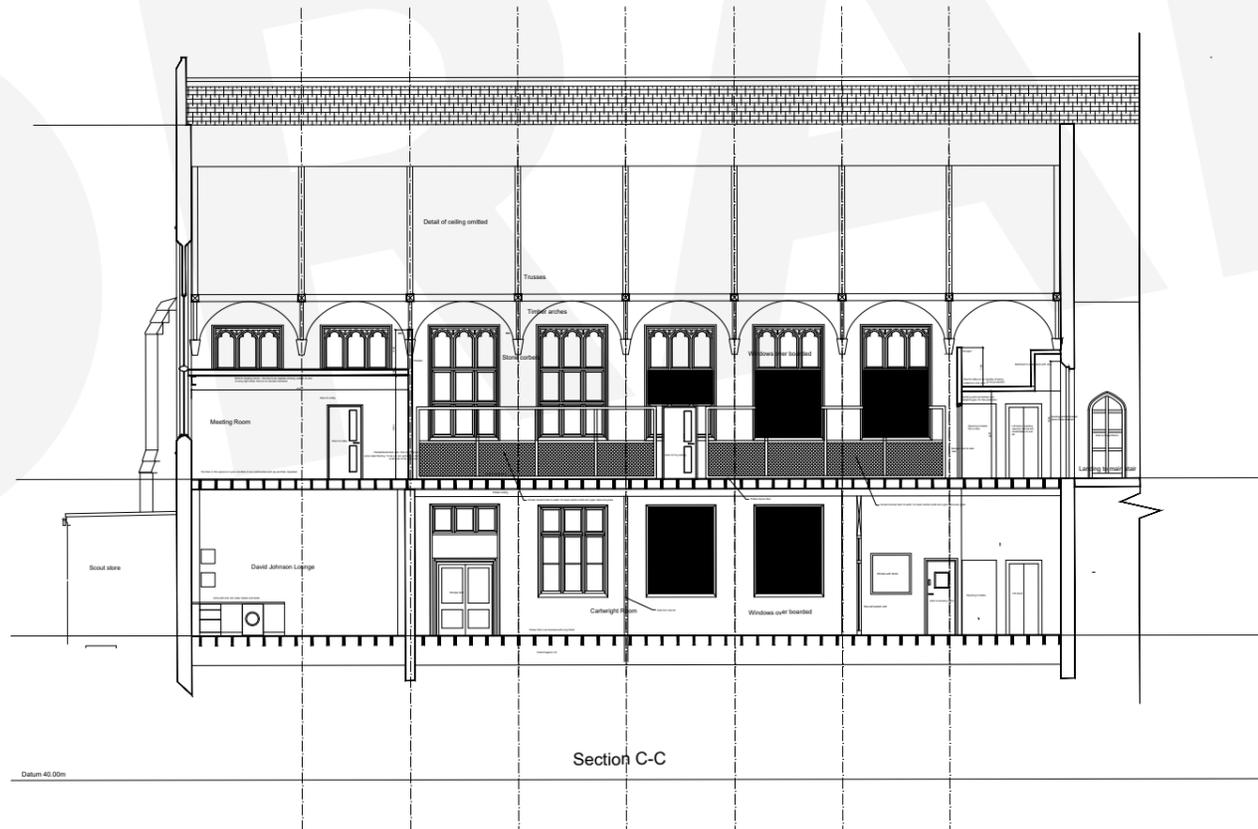

Section C-C

Datum 42.00m

rev	date	by	description	chkd
-	-	-	-	-

J:\9786 Fearon Hall\0-00 BIM\0-03 AutoCAD\Sheets\A-X-Sections\9786-SEC-001.dwg



drawing status
PLANNING SUBMISSION

Copyright of CPMG Architects Limited 2026. All rights reserved. No part of this publication may be reproduced, stored in any retrieval system or transmitted in any form or by any means without prior permission of CPMG Architects Limited. Do not scale from drawing, use figures.


ISO 9001:2015 Quality Management
BS EN 15052:2018 Information Management

job title
**The Fearon Hall
Loughborough**

Proposed Sections

Let's create something remarkable. responsible. real.			
drawn by	date	checked by	scale
RET	18-02-2026	-	1:100
job no.	drawing no.	revision	media
9786	SEC-001	-	A1

Printed: 18 February 2026 12:00:10

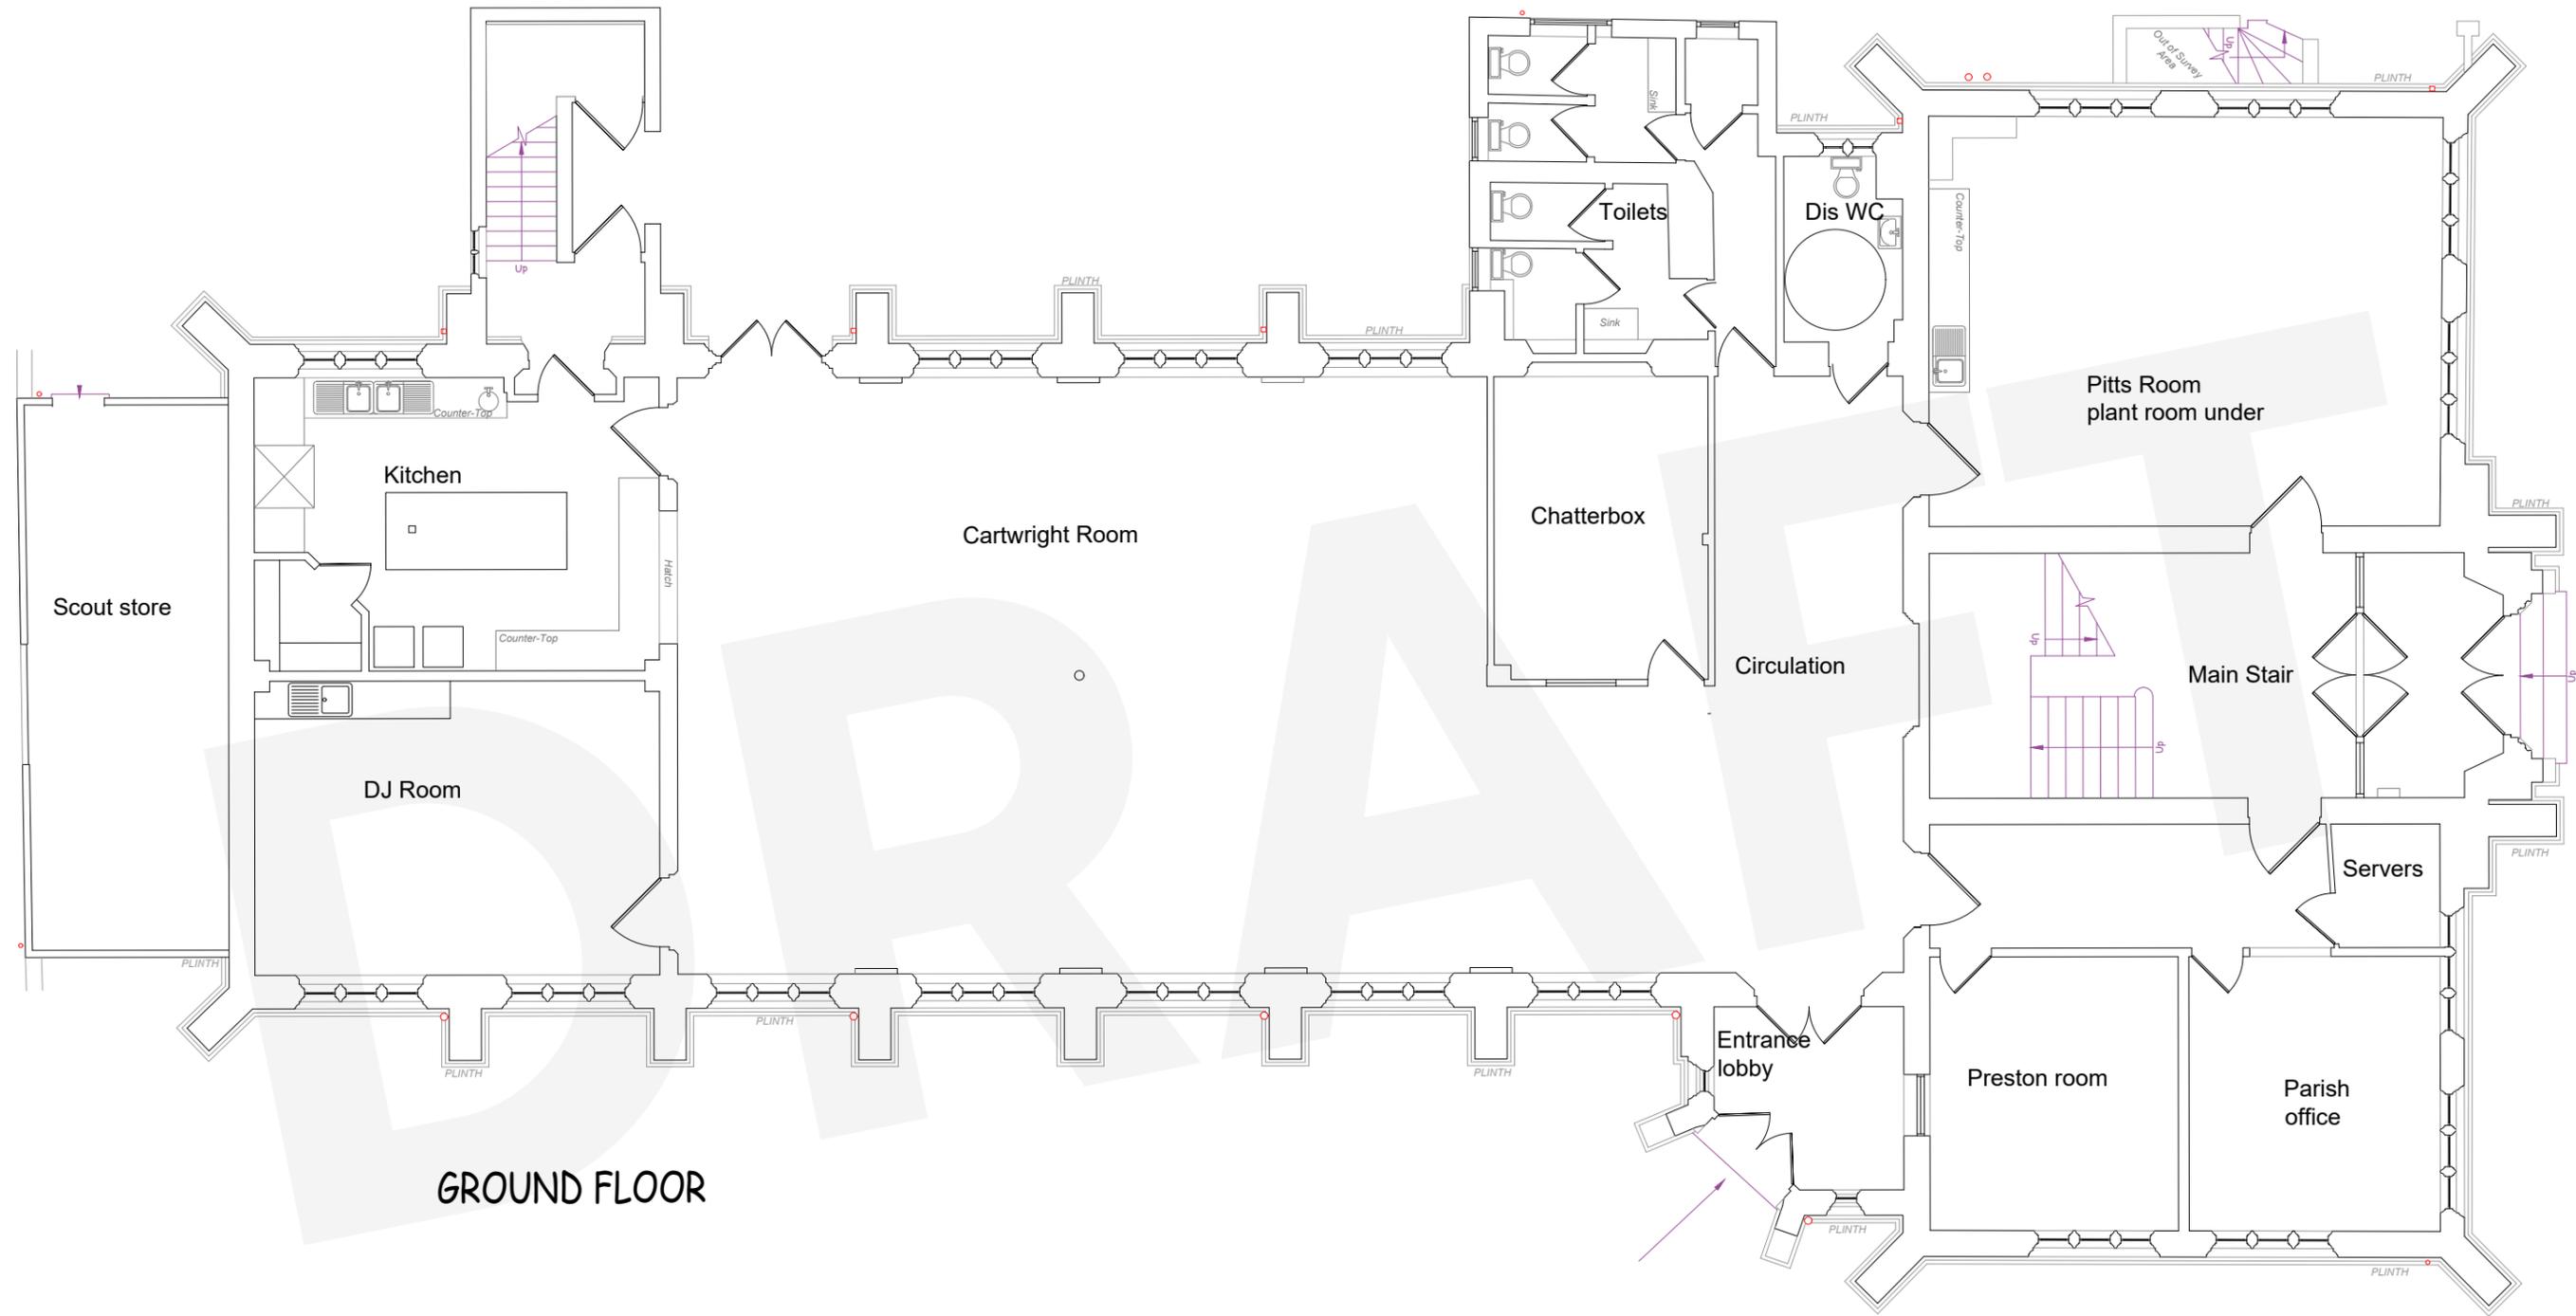

GROUND FLOOR

rev	date	by	description	chkd
-	-	-	-	-

J:\9786 Fearon Hall\0-00 BIM\0-03 AutoCAD\Sheets\A-P-Plans\A-G2-P-GAs\9786-P-012GF-Existing.dwg



drawing status
PRELIMINARY

Copyright of CPMG Architects Limited 2026. All rights reserved. No part of this publication may be reproduced, stored in any retrieval system or transmitted in any form or by any means without prior permission of CPMG Architects Limited. Do not scale from drawing, see figure 1.

ISO 9001:2015 Quality Management
BS EN 15052:2018 Information Management


ISO 14001:2015 Environmental Management

job title
**The Fearon Hall
Loughborough**


drawing title
**Ground Floor
Existing Plan**

Let's create something remarkable. responsible. real.				
CPMG				
Nottingham: 18 St Peter's Gate, Nottingham, NG2 5AF. London: 25 Rosebery Avenue, Farringham, EC2R 4RH. Birmingham: 80 Broad Street, Birmingham, B1 2HQ. Oxford: 108 Woodstock Road, Oxford, OX2 0JF. Hull: 104, Victoria Road, Hull, HU1 1JF.				
drawn by	date	checked by	scale	media
RET	22-02-2026	-	1:50	-
job no.	drawing no.	revision	media	scale
9786	P-012	-	A1	-

Printed: 22 February 2026 12:45:17

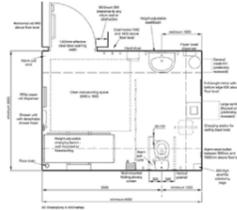

Typical Changing Places Room Layout to be adapted to suit space

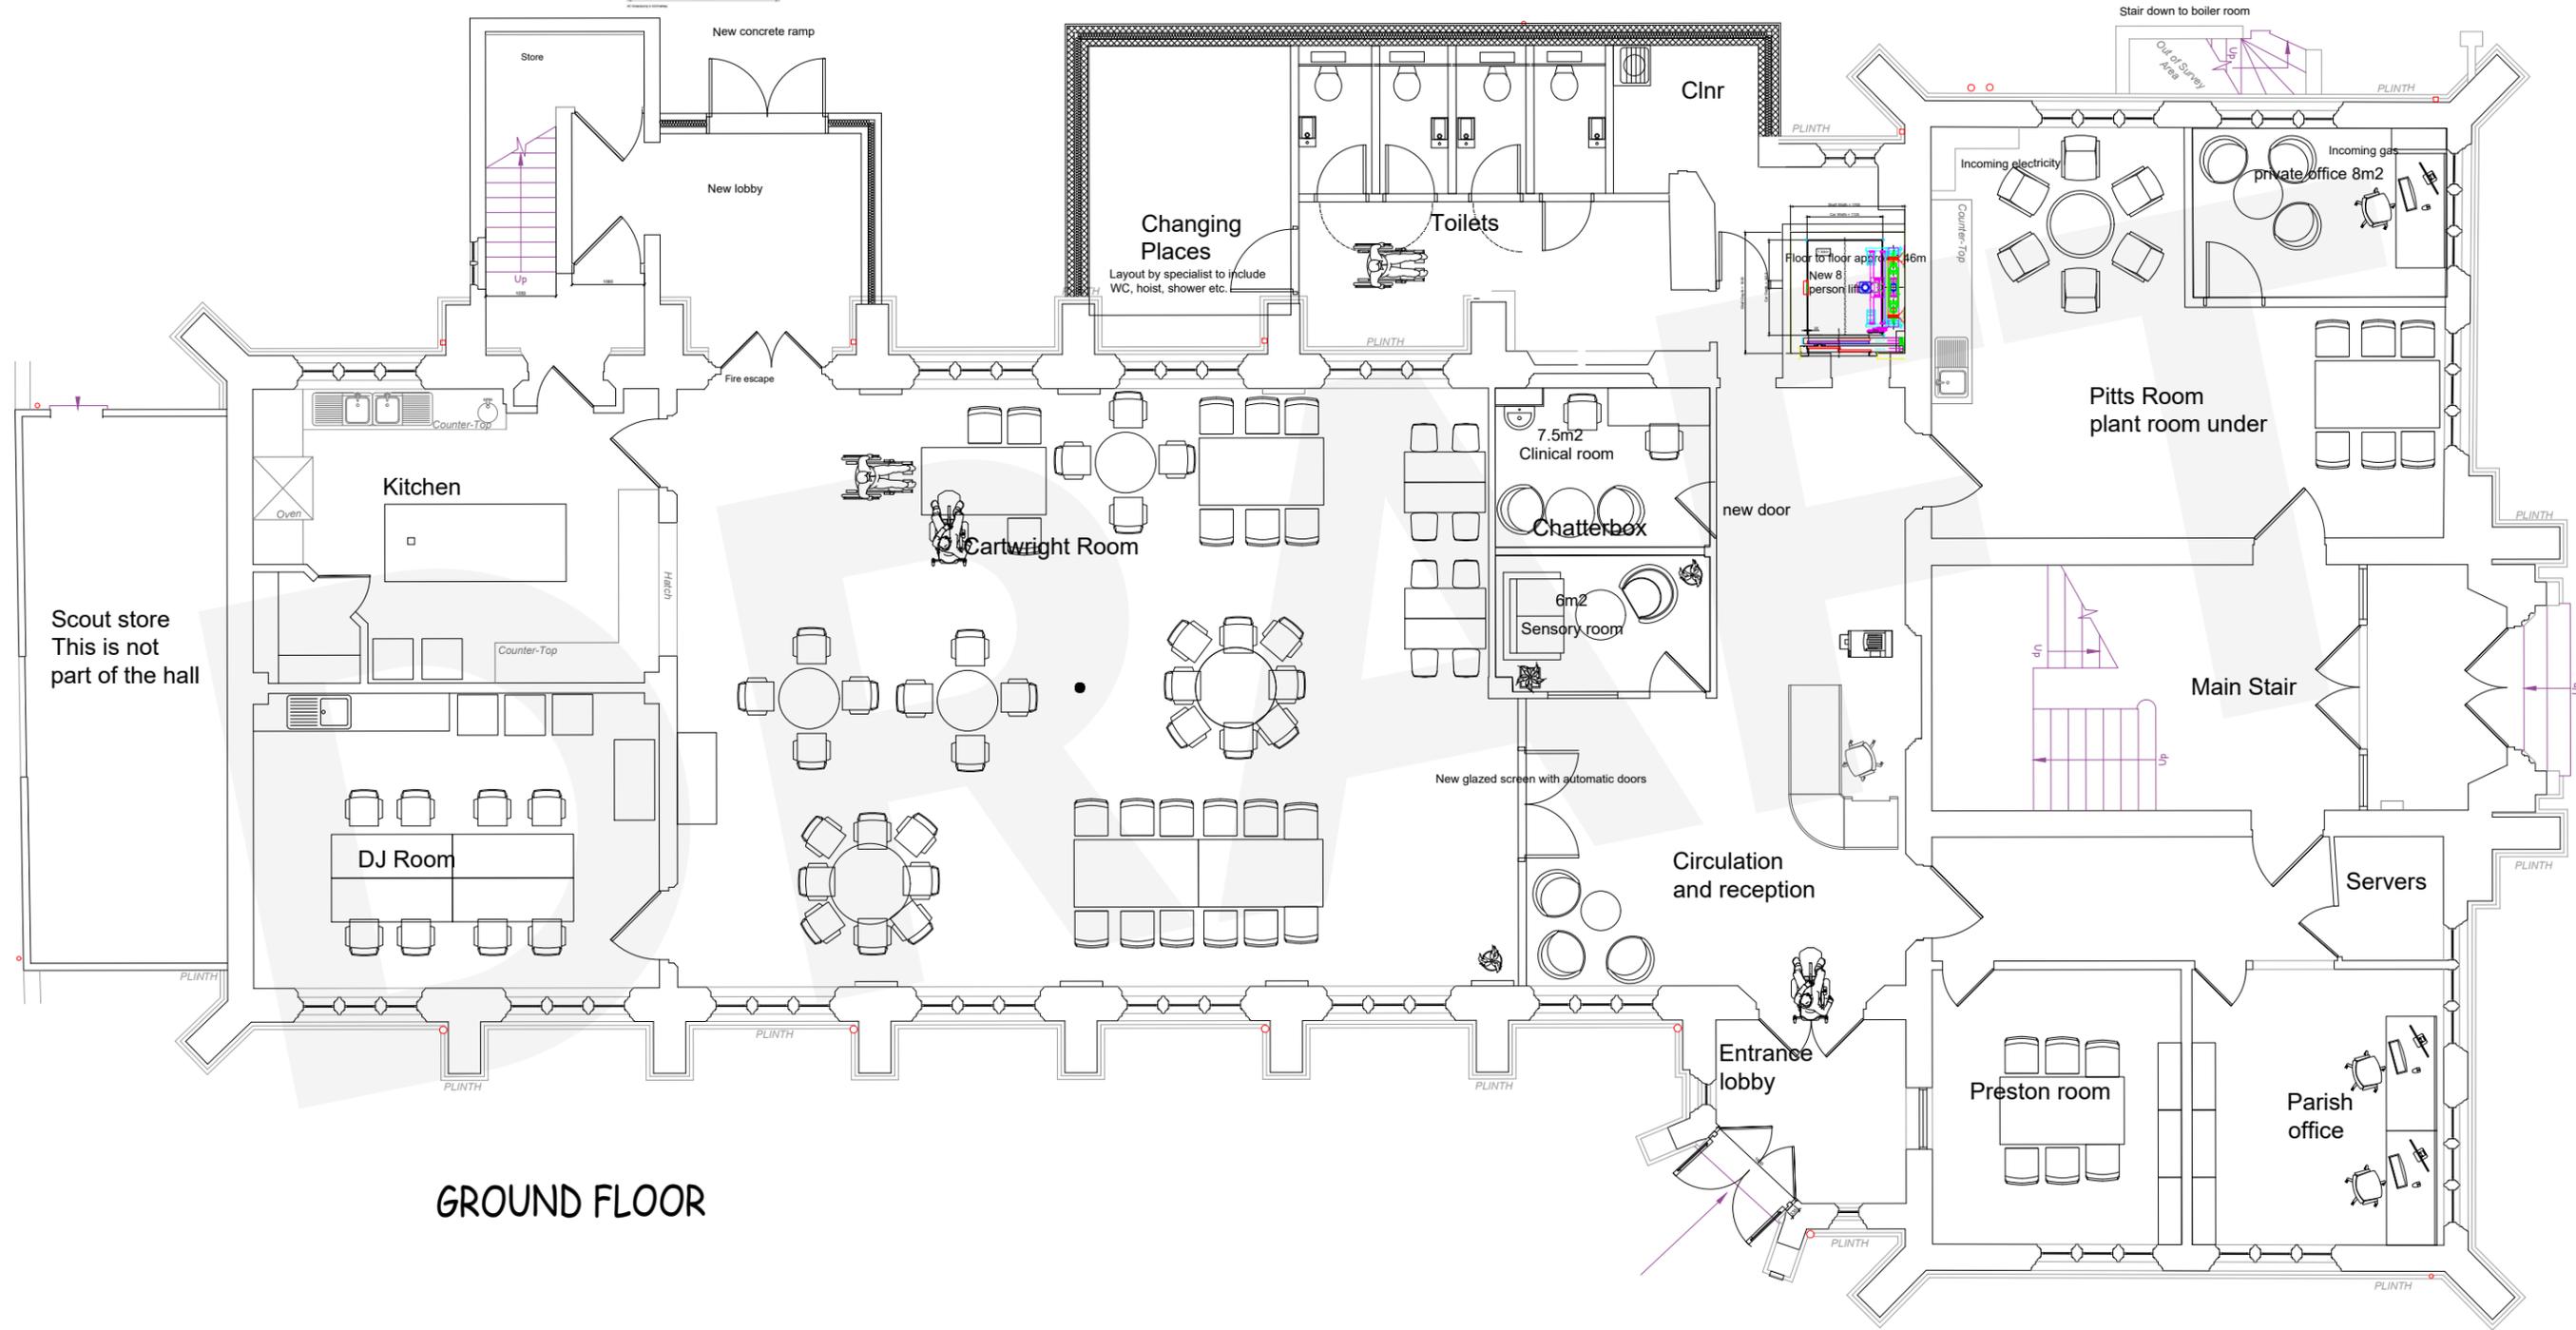

GROUND FLOOR

rev	date	by	description	chkd
-	-	-	-	-

J:\9786 Fearon Hall\0-00 BIM\0-03 AutoCAD\Sheets\A-P-Plans\A-G2-P-GAs\9786-P-010GF-FFE.dwg



drawing status
PRELIMINARY

Copyright of CPMG Architects Limited 2026. All rights reserved. No part of this publication may be reproduced, stored in any retrieval system or transmitted in any form or by any means without the permission of CPMG Architects Limited. Do not scale from drawing, use figures dimensions only. All dimensions to be checked on site.

ISO 9001:2015 Quality Management
BS EN 15052:2018 Information Management

ISO 14001:2015 Environmental Management

job title
The Fearon Hall Loughborough


drawing title
Ground Floor FFE Plan

Let's create something remarkable. responsible. real.

CPMG
Nottingham 18 St Peter's Gate, Nottingham, NG9 5AF.
London 25 Rosebery Avenue, Farringham, EC2R 4ER.
Birmingham 80-82 Corporation Street, Birmingham, B3 9PH.
Cardiff 100-102 The Quadrant, Cardiff, CF10 1DT.
Hull 100-102 The Quadrant, Hull, HU1 1AA.

drawn by	date	checked by	scale
RET	18-02-2026	-	1:50
job no.	drawing no.	revision	media
9786	P-010	-	A1

Printed: 22 February 2026 12:20:09

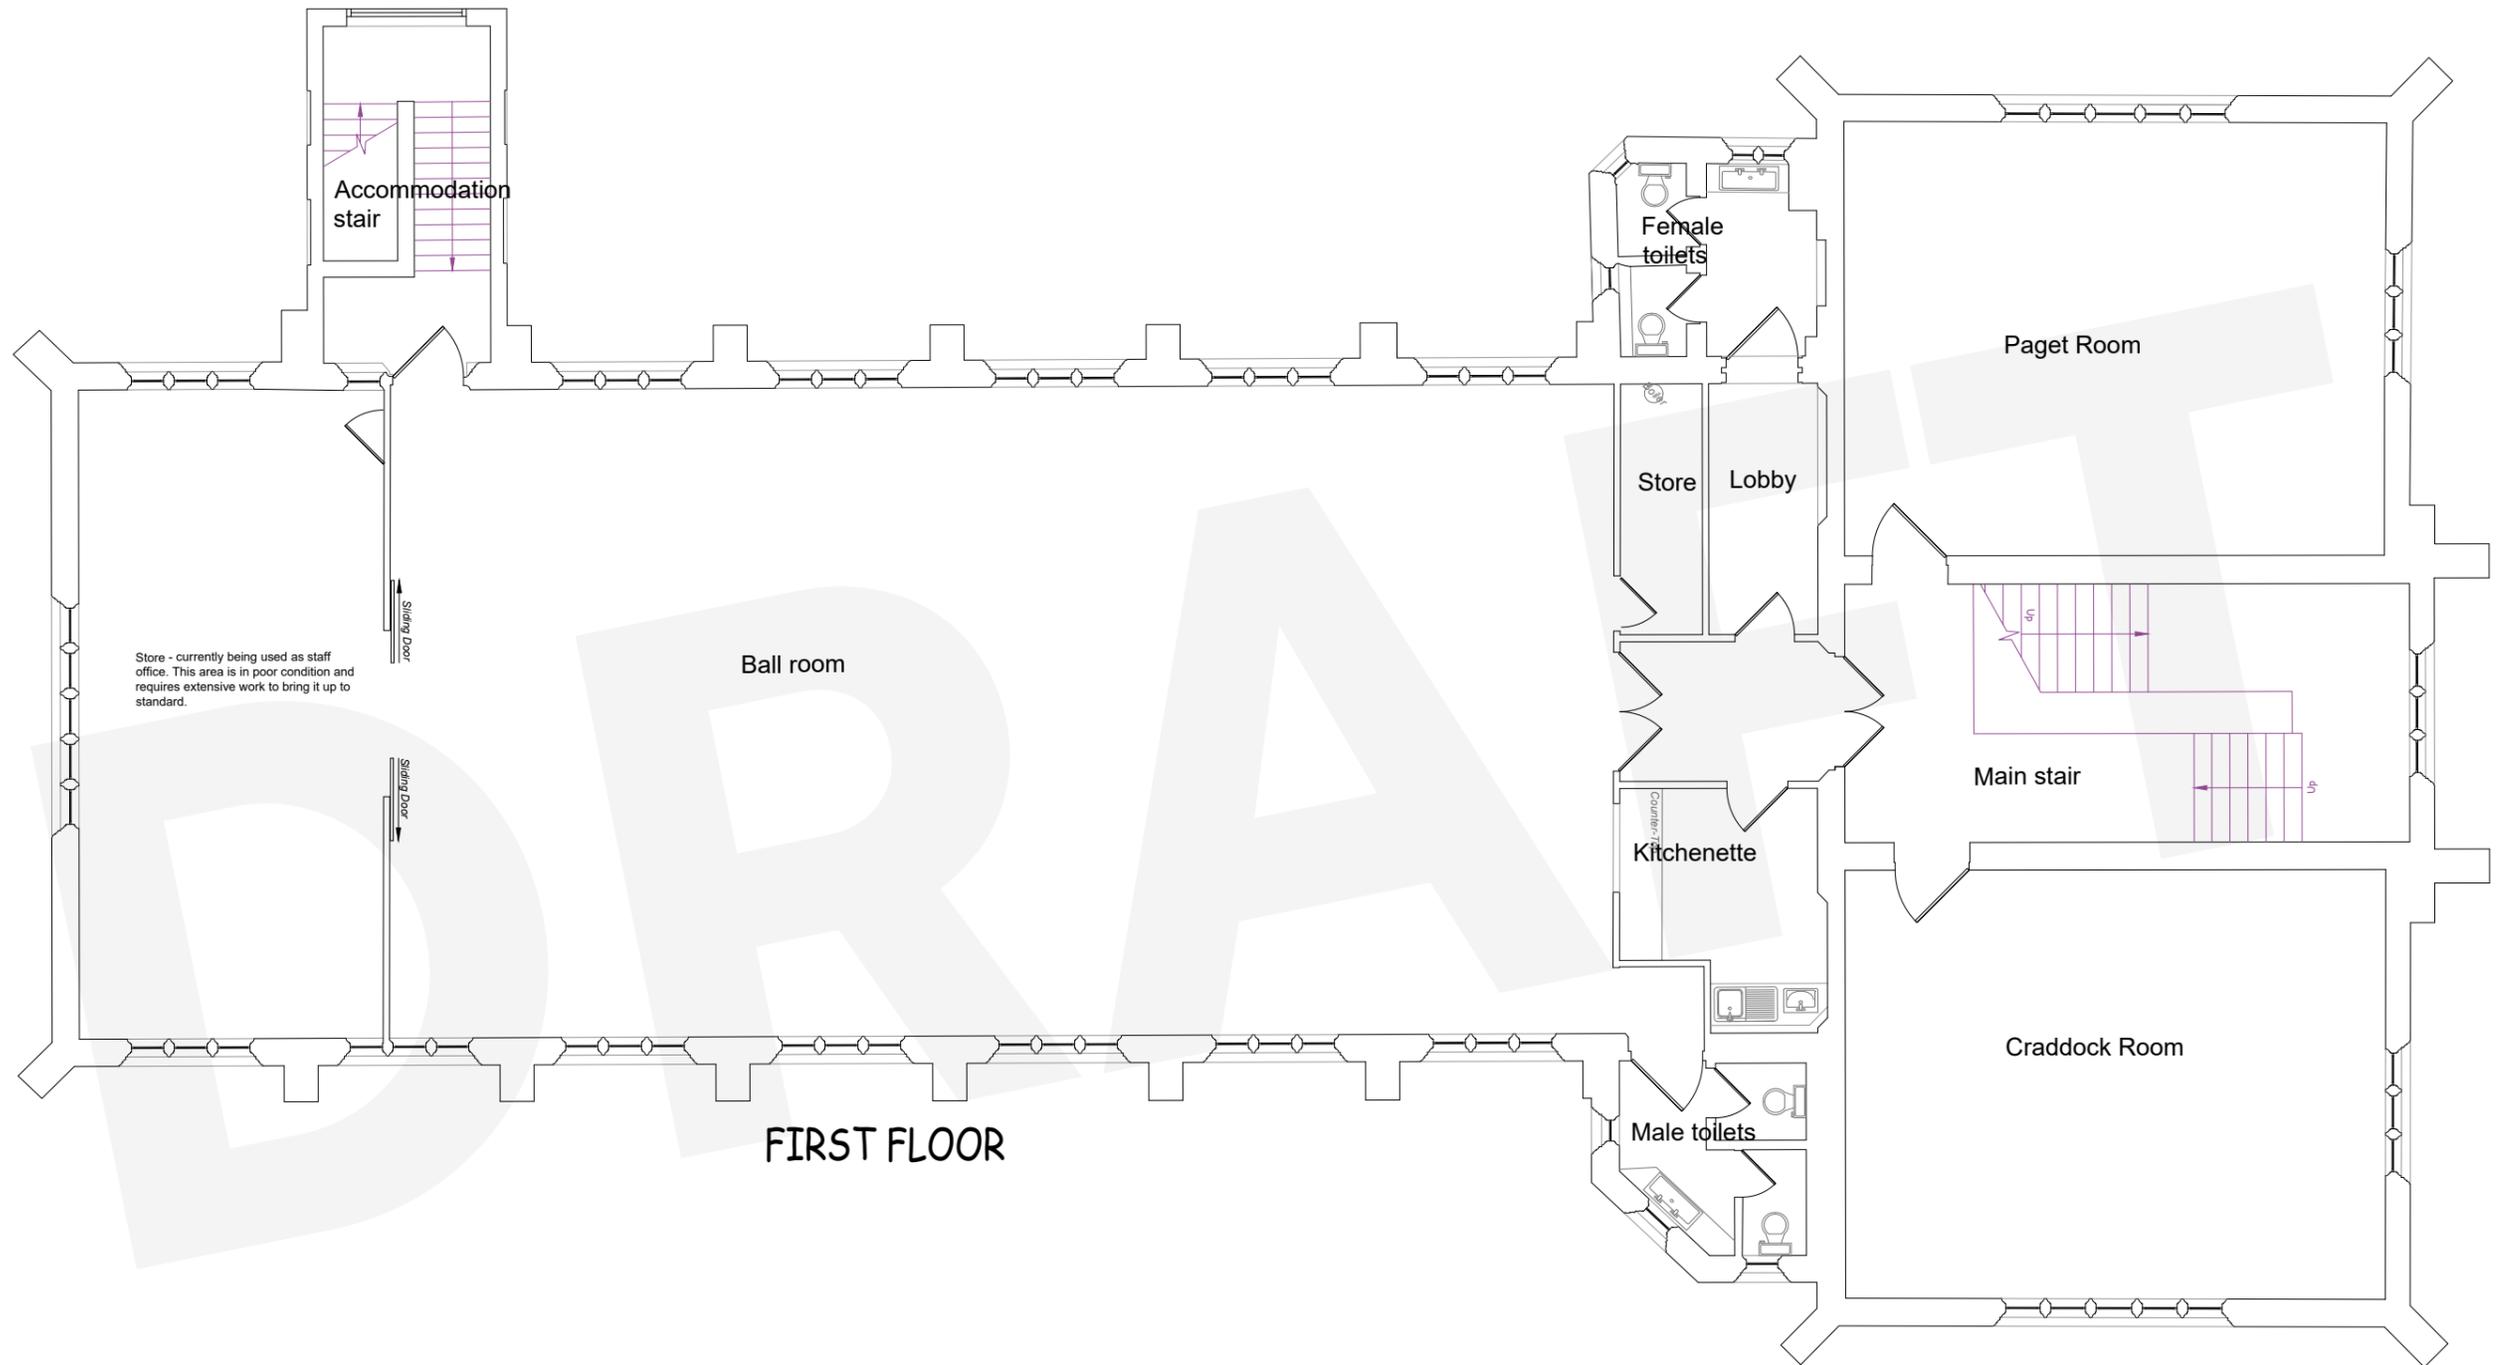

rev	date	by	description	chkd
-	-	-	-	-



drawing status
PRELIMINARY

Copyright of CPMG Architects Limited 2026. All rights reserved. No part of this publication may be reproduced, stored in any retrieval system or transmitted in any form or by any means without prior permission of CPMG Architects Limited. Do not scale from drawing, see figure 1.


ISO 9001:2015 Quality Management
BS EN 15052:2018 Information Management

ISO 14001:2015 Environmental Management

job title
**The Fearon Hall
Loughborough**

drawing title
**First Floor
Existing Plan**

Let's create something remarkable. responsible. real.			
CPMG			
Nottingham 18 St Peter's Gate, Nottingham, NG2 5AF. London 25 Rosebery Avenue, Farringham, EC2R 4RH. Birmingham 80-82 Colmore Row, Birmingham, B3 2BQ. Cardiff 108-110 Wooding Street, Cardiff, Cardiff, Cardiff, CF1 1JH. Hull 104, Victoria Road, Hull, HU1 1JH.			
drawn by	date	checked by	scale
RET	22-02-2026	-	1:50
job no.	drawing no.	revision	media
9786	P-013	-	A1

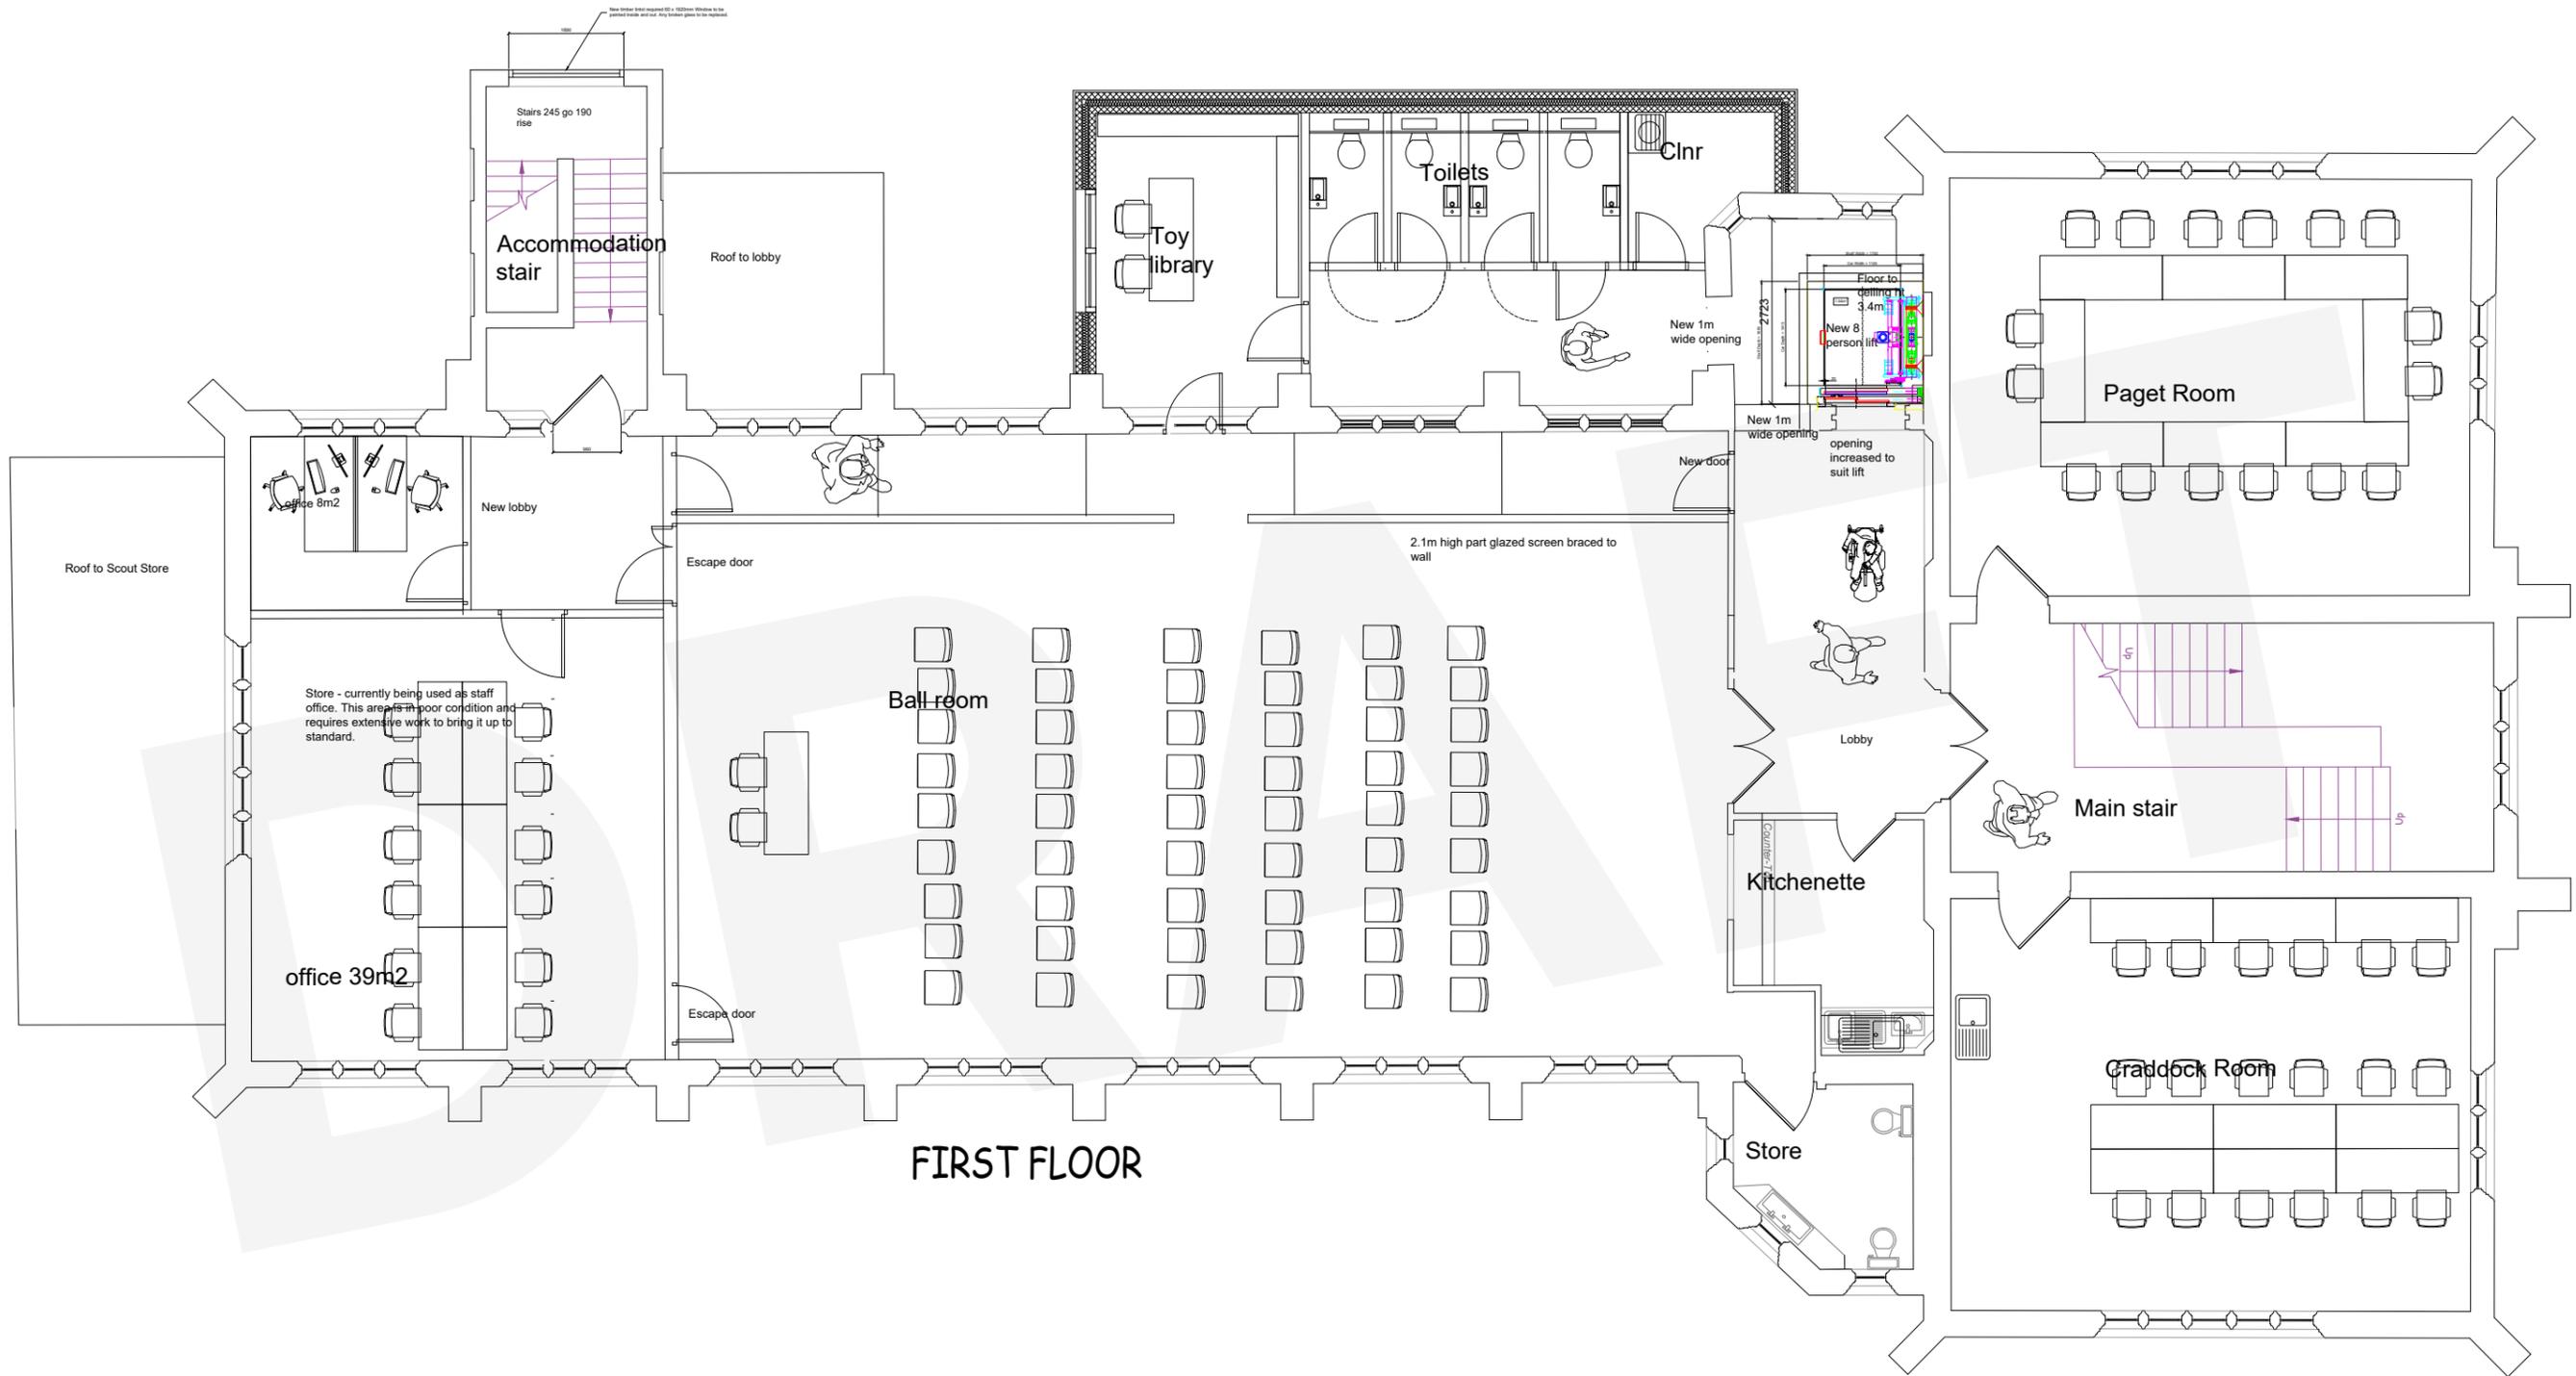

FIRST FLOOR

rev	date	by	description	chkd
-	-	-	-	-

drawing status: **PRELIMINARY**

Copyright of CPMG Architects Limited 2026. All rights reserved. No part of this publication may be reproduced, stored in any retrieval system or transmitted in any form or by any means without prior permission of CPMG Architects Limited. Do not scale from drawing, see figures.

ISO 9001:2015 Quality Management ISO 14001:2015 Environmental Management ISO EN 18002:2018 Information Management

job title: **The Fearon Hall Loughborough**

drawing title: **First Floor FFE Plan**

drawing title	date	checked by	scale
RET	18-02-2026	-	1:50
job no.	drawing no.	revision	media
9786	P-011	-	A1

Let's create something remarkable. responsible. real.

CPMG
 Nottingham 18 St Peter's Gate, Nottingham, NG6 5AF.
 London 25 Rosebery Avenue, Farringham, EC2R 4ER.
 Birmingham 80-82 Colmore Row, Birmingham, B3 2EQ.
 Chester 108-110 Watergate, Chester, CH1 1JG.
 Derby 108-110 Watergate, Chester, CH1 1JG.
 Halesowen 108-110 Watergate, Chester, CH1 1JG.

Printed: 22 February 2026 12:24:10